


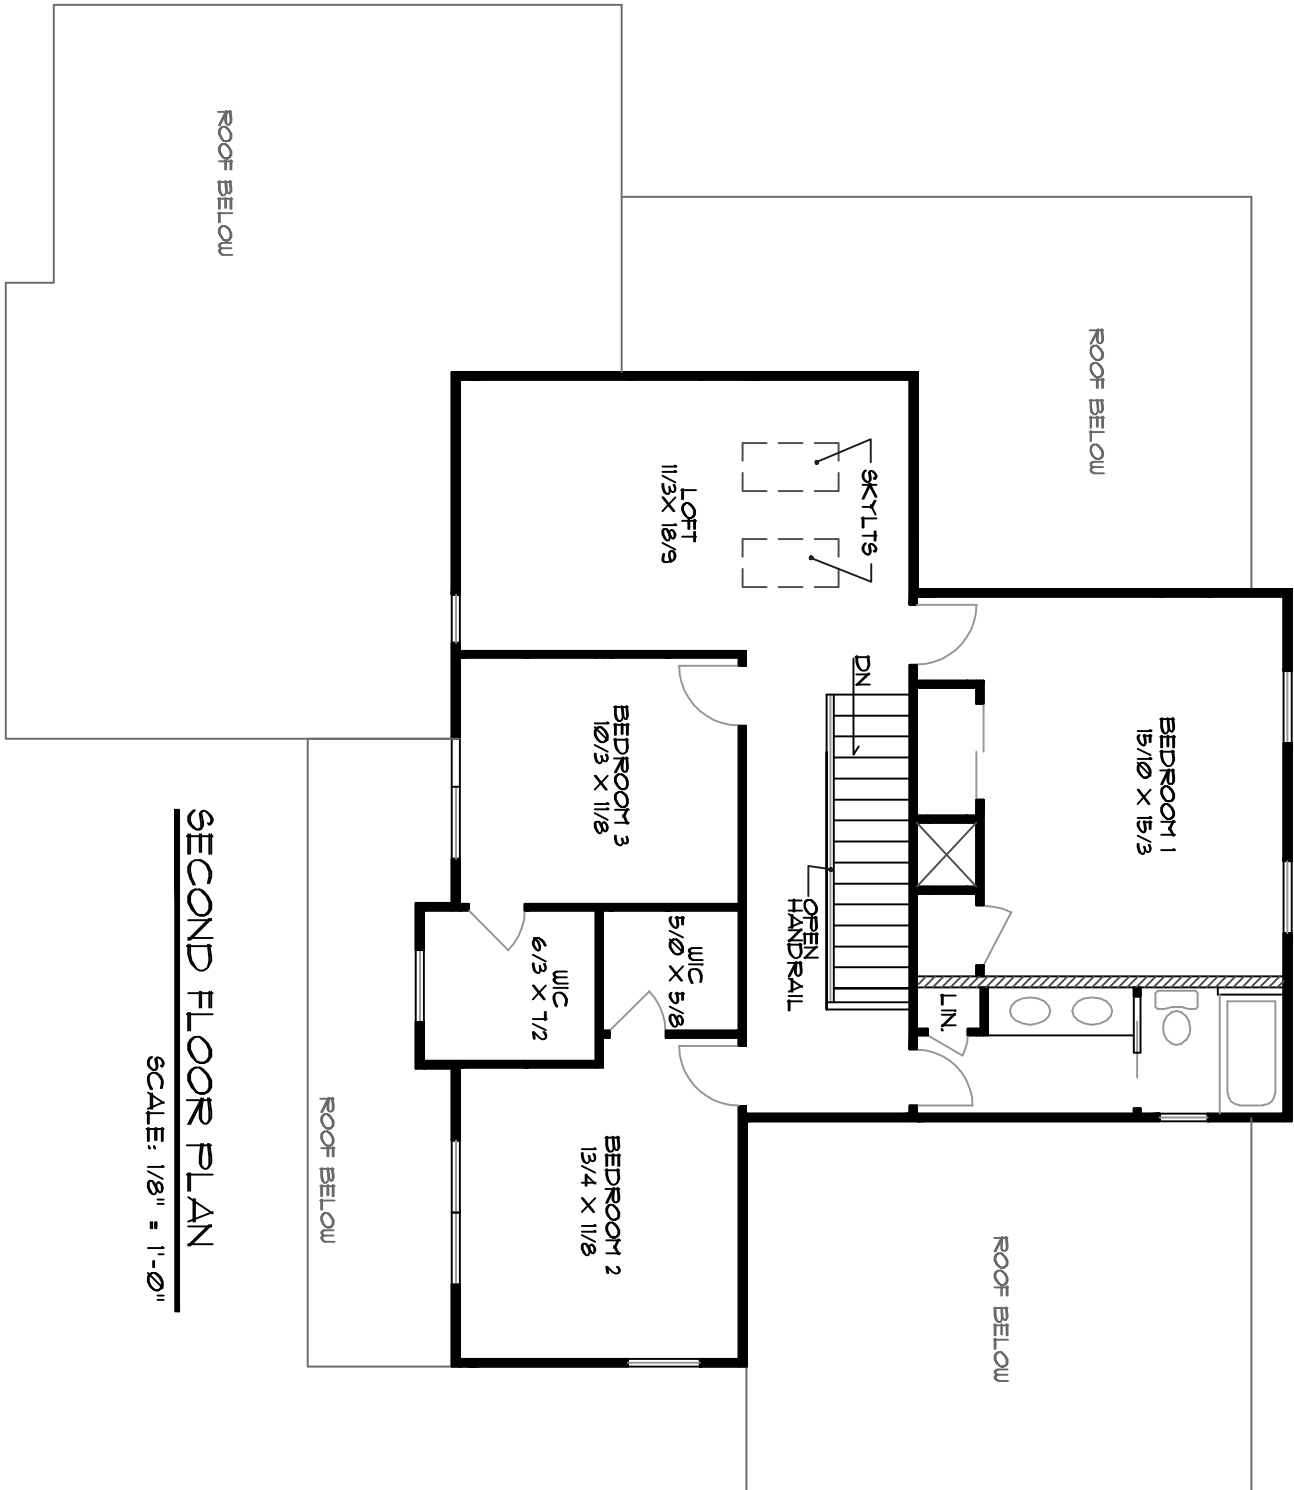

SECOND FLOOR PLAN

SCALE: 1/8" = 1'-0"


NARDO BUILDERS
LOT:

THE BIRCHWOOD-3CL

7-29-08

DESIGN HOUSE
STUDIO

406 ELM STREET - VALPARAISO, INDIANA
P: (219) 310-1345 F: (219) 227-5248

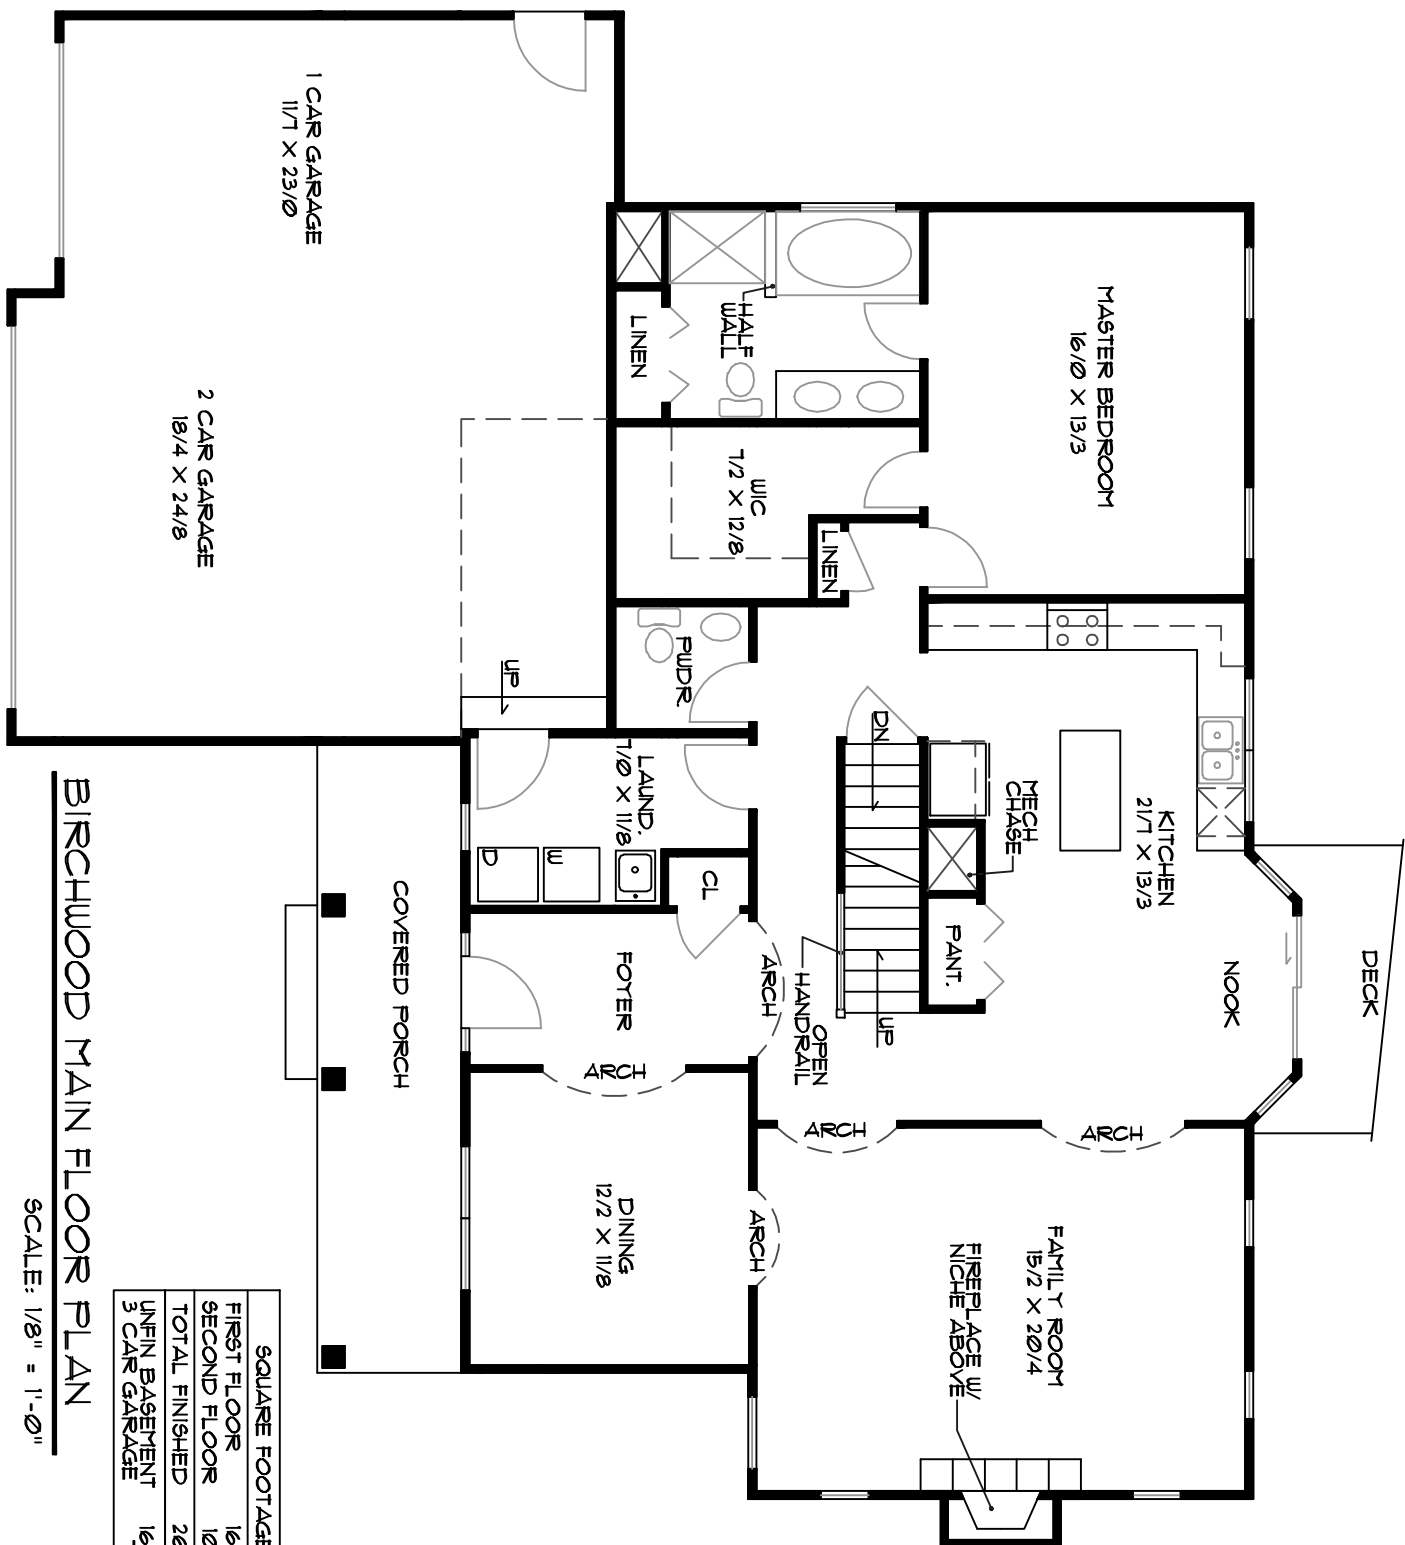

BIRCHWOOD MAIN FLOOR PLAN

SCALE: 1/8" = 1'-0"

SQUARE FOOTAGE	
FIRST FLOOR	1605 S.F.
SECOND FLOOR	1088 S.F.
TOTAL FINISHED	2693 S.F.
UNFIN. BASEMENT	1605 S.F.
3 CAR GARAGE	143 S.F.

NARDO BUILDERS
LOT:

THE BIRCHWOOD-3CL

7-29-08

DESIGN HOUSE
S T U D I O

406 ELM STREET - VALPARAISO, INDIANA
P: (219) 310-1345 F: (219) 227-5248