


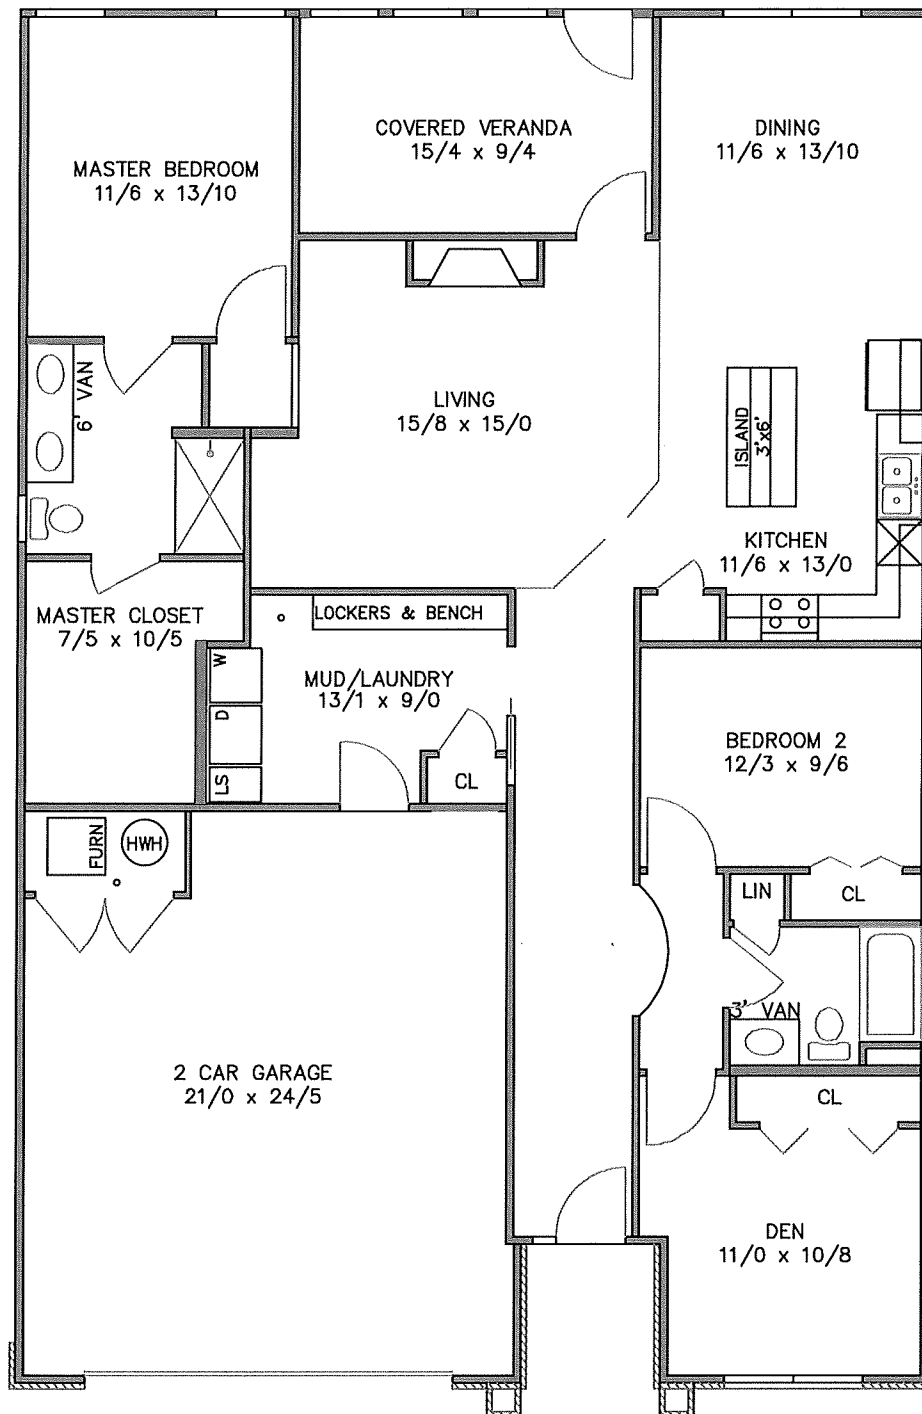

SOMERSET MAIN FLOOR PLAN

SCALE: 1/8" = 1'-0"

FIN. SQUARE FOOTAGE	
MAIN FLR.	1641 SF
CEILING HEIGHTS	
MAIN FLR.	9'-0"

NH Nardo
Homes

Upgraded options shown.
Additional options available.